



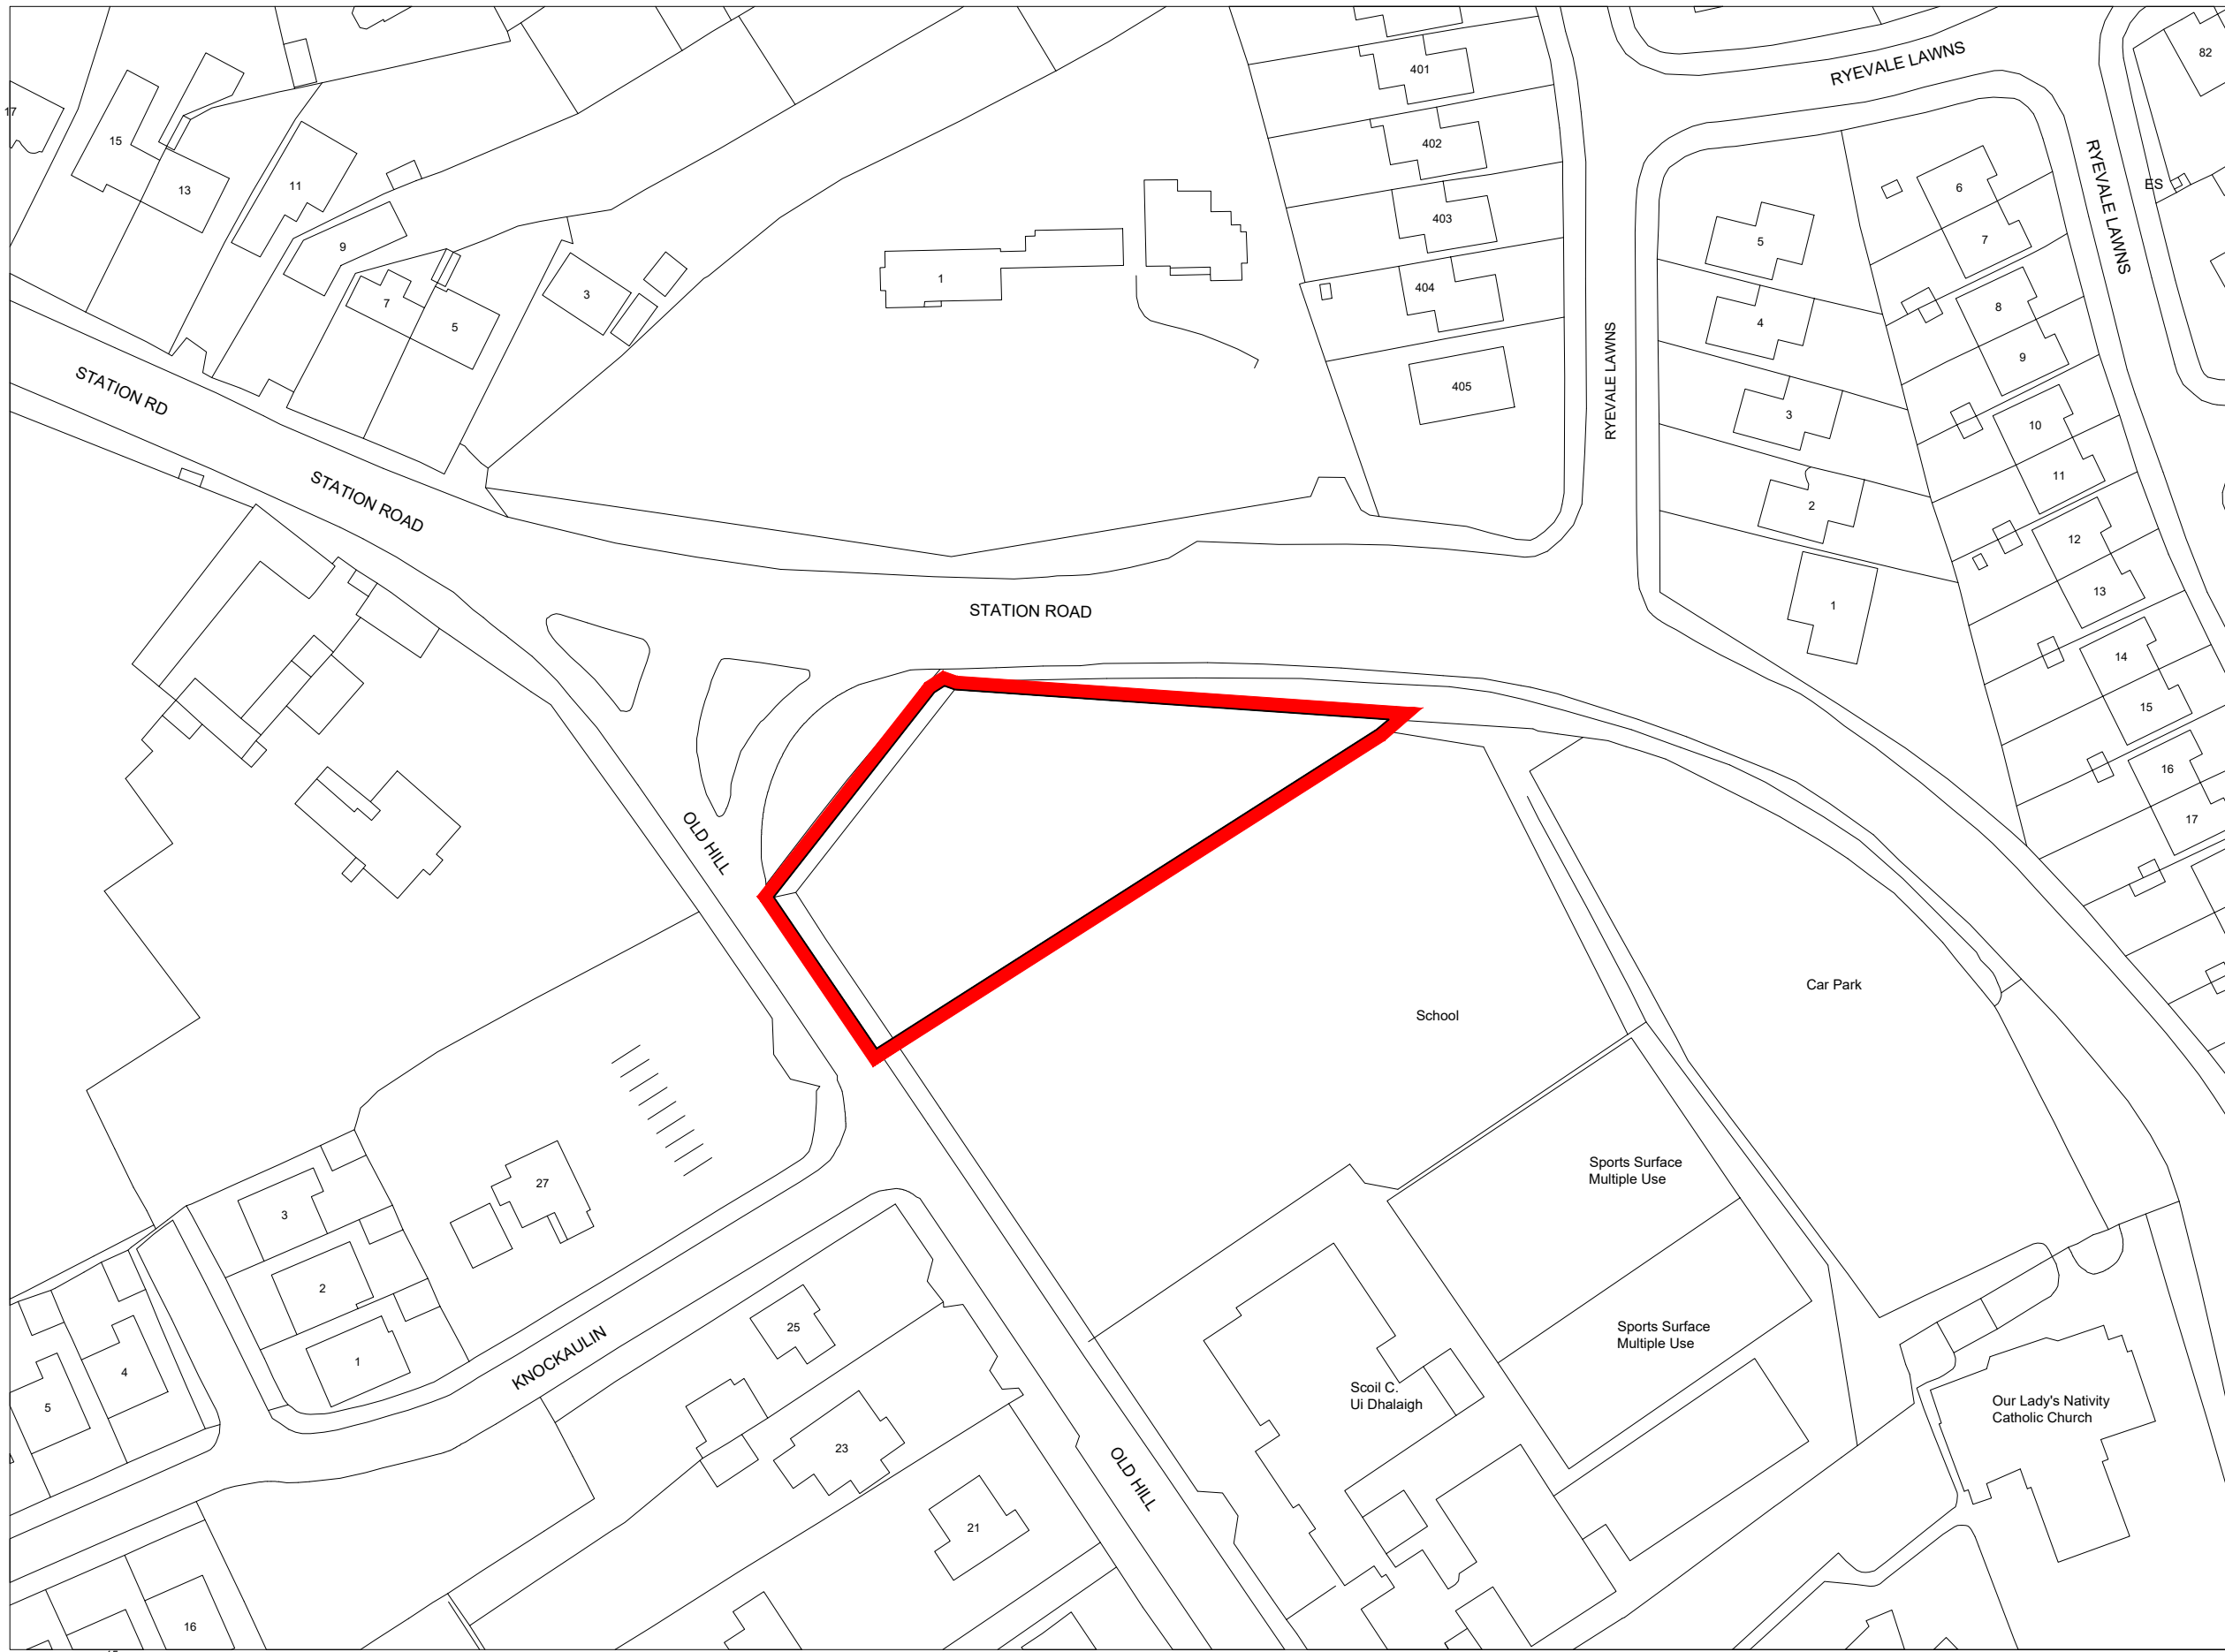


SITE LOCATION MAP SCALE 1:1000

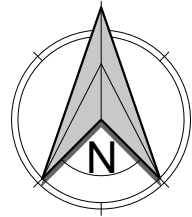

Description:  
Digital Landscape Model (DLM)  
Publisher / Source:  
Ordnance Survey Ireland (OS)  
Data Source / Reference:  
PRIME2  
File Format:  
Autodesk AutoCAD (DWG\_R2013)  
File Name:  
v\_50277546\_1.dwg  
Clip Extent / Area of Interest (AOI):  
LLX,LLY= 699971.5325,736067.6272  
LRX,LRV= 700303.5325,736067.6272  
ULX,ULY= 699971.5325,736113.6272  
URX,URV= 700303.5325,736113.6272  
Projection / Spatial Reference:  
Projection: R2013, Irish Transverse\_Mercator  
Centre Point Coordinates:  
X,Y= 700137.5325,736190.6272  
Reference Index:  
Map Series / Map Sheets  
1:1,000 | 3194-11  
1:1,000 | 3194-16  
Data Extraction Date:  
Date= 30-Jun-2022  
Source Data Release:  
DCMS Release V1.153.113  
Product Version:  
Version= 1.4  
License / Copyright:  
Ordnance Survey Ireland Terms of Use apply.  
Please visit: [www.osi.ie/about/terms-conditions](http://www.osi.ie/about/terms-conditions)  
Ordnance Survey Ireland, 2022  
Compiled and published by Ordnance Survey  
Ireland, Phoenix Park, Dublin 8, Ireland.  
Unauthorized reproduction infringes Ordnance  
Survey Ireland and Government of Ireland  
copyright.  
All rights reserved. No part of this publication  
may be copied, reproduced or transmitted in any  
form or by any means without the prior written  
permission of the copyright owners.  
The representation on this map of a road, track  
or footpath is not evidence of the existence of a  
right of way.  
Ordnance Survey maps never show legal property  
boundaries, nor do they show ownership of physical  
features.  
Suirbhí ieacht Órdán is ieacht, 2022  
Anna thionsc agus anna fhóisi ag  
Suirbhí ieacht Órdán is ieacht, P. Áic an  
Phionntais, Baile na Cláir 8, i.e.  
S raonn at tionsc naemh daraithe c ipheart  
Suirbhí ieacht Órdán is ieacht agus Riatais  
na h ieacht.



SITE BLOCK PLAN SCALE 1:500

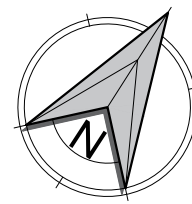

28-30 RATHMINES PARK,  
RATHMINES, D06 F8Y1  
TEL.: 01-4978166  
EMAIL: [ARCHITECTURE@MCGILL.IE](mailto:ARCHITECTURE@MCGILL.IE)

PROJECT NAME

NEW RESIDENTIAL DEVELOPMENT

DRAWING TITLE

SITE LOCATION MAP &  
PROPOSED SITE PLAN

DRAWING NUMBER

5522-PL-100

REVISION

DATE

16-04-2024


SCALE / SCALES

1:1000 & 1:500

gm

REVISION DESCRIPTION



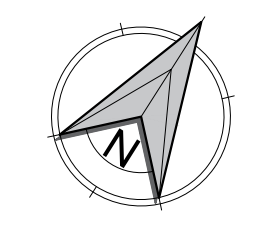

STATION ROAD

- 1 Bed Assisted Living Unit
- Carers Living Unit
- 1 Bed High Dependency Unit
- Circulation
- Community Space
- Existing Trees to be retained




GROUND FLOOR PLAN SCALE 1:100



|   |              |                             |                      |                            |                |             |                |
|---|--------------|-----------------------------|----------------------|----------------------------|----------------|-------------|----------------|
| 28-30 RATHMINES PARK,<br>RATHMINES, D06 F8Y1<br>TEL.: 01-4978166<br>EMAIL.: ARCHITECTURE@MCGILL.IE | PROJECT NAME | NEW RESIDENTIAL DEVELOPMENT | DRAWING TITLE        | PROPOSED GROUND FLOOR PLAN | DRAWING NUMBER | 5522-PL-100 | REVISION<br>gm |
|   | CLIENT       |                             | REVISION DESCRIPTION |                            | DATE           | 10-04-2024  |                |
|   |              |                             |                      |                            | SCALE / SCALES | 1:100       |                |



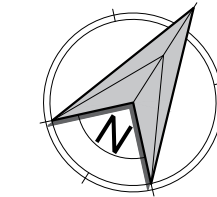



SECOND FLOOR PLAN SCALE 1:100



FIRST FLOOR PLAN SCALE 1:100

- 1 Bed Assisted Living Unit
- Carers Living Unit
- 1 Bed High Dependency Unit
- Circulation
- Community Space



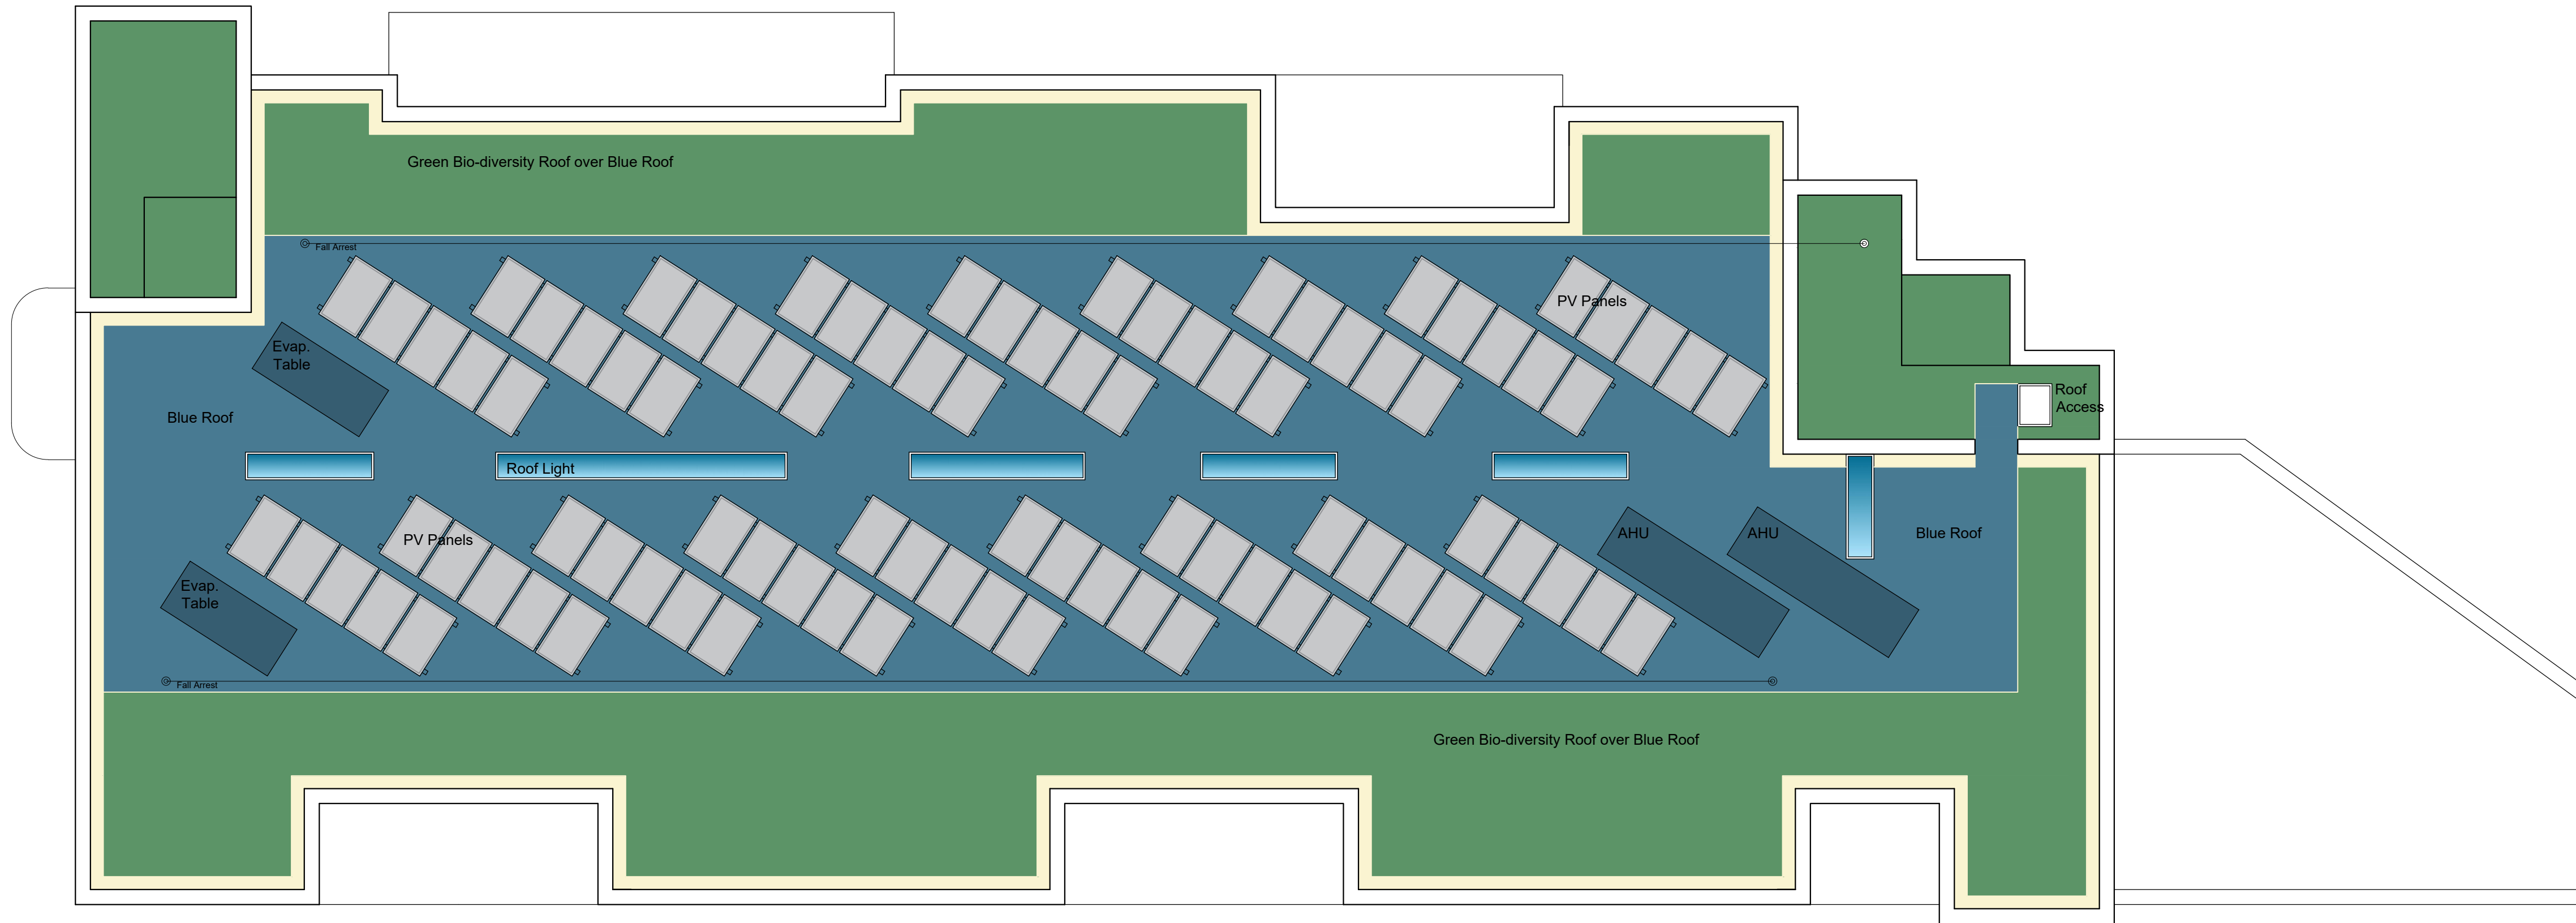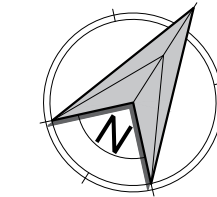

ROOF PLAN SCALE 1:100



THIRD FLOOR PLAN SCALE 1:100



28-30 RATHMINES PARK,  
RATHMINES, D06 F8Y1  
TEL.: 01-4978166  
EMAIL: ARCHITECTURE@MCGILL.IE

PROJECT NAME

NEW RESIDENTIAL DEVELOPMENT

DRAWING TITLE

PROPOSED THIRD FLOOR & ROOF PLAN

DRAWING NUMBER

5522-PL-100

DATE

10-04-2024

SCALE / SCALES


1:100

REVISION DESCRIPTION

REVISION

gm




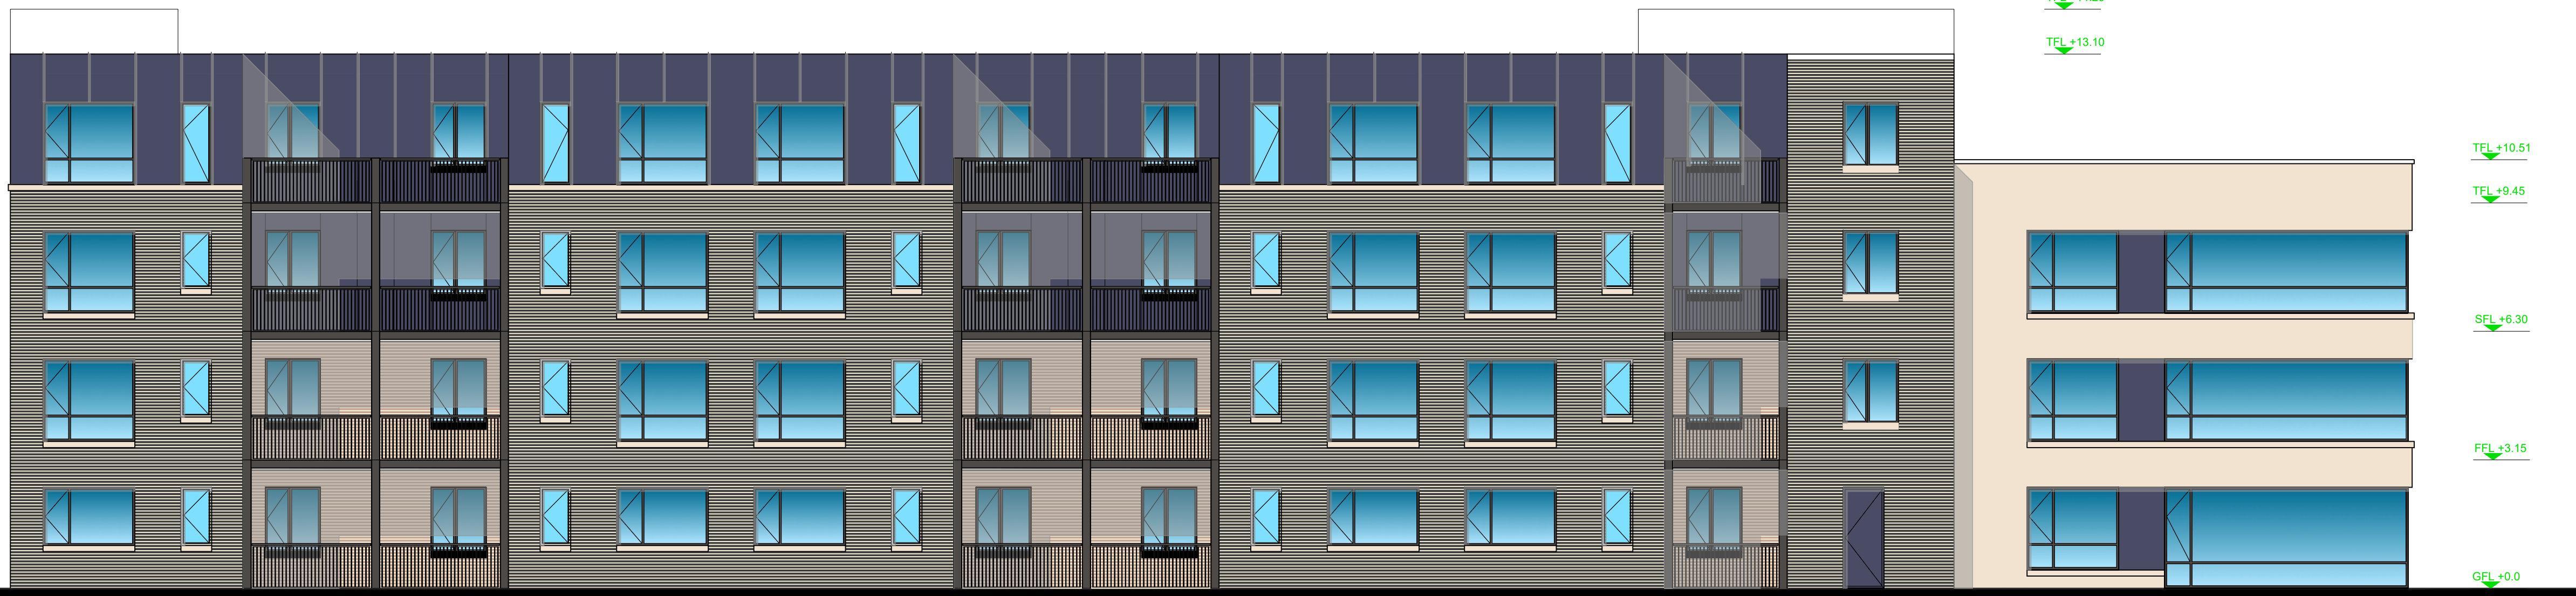

SOUTH EAST ELEVATION SCALE 1:100



NORTH WEST ELEVATION SCALE 1:100

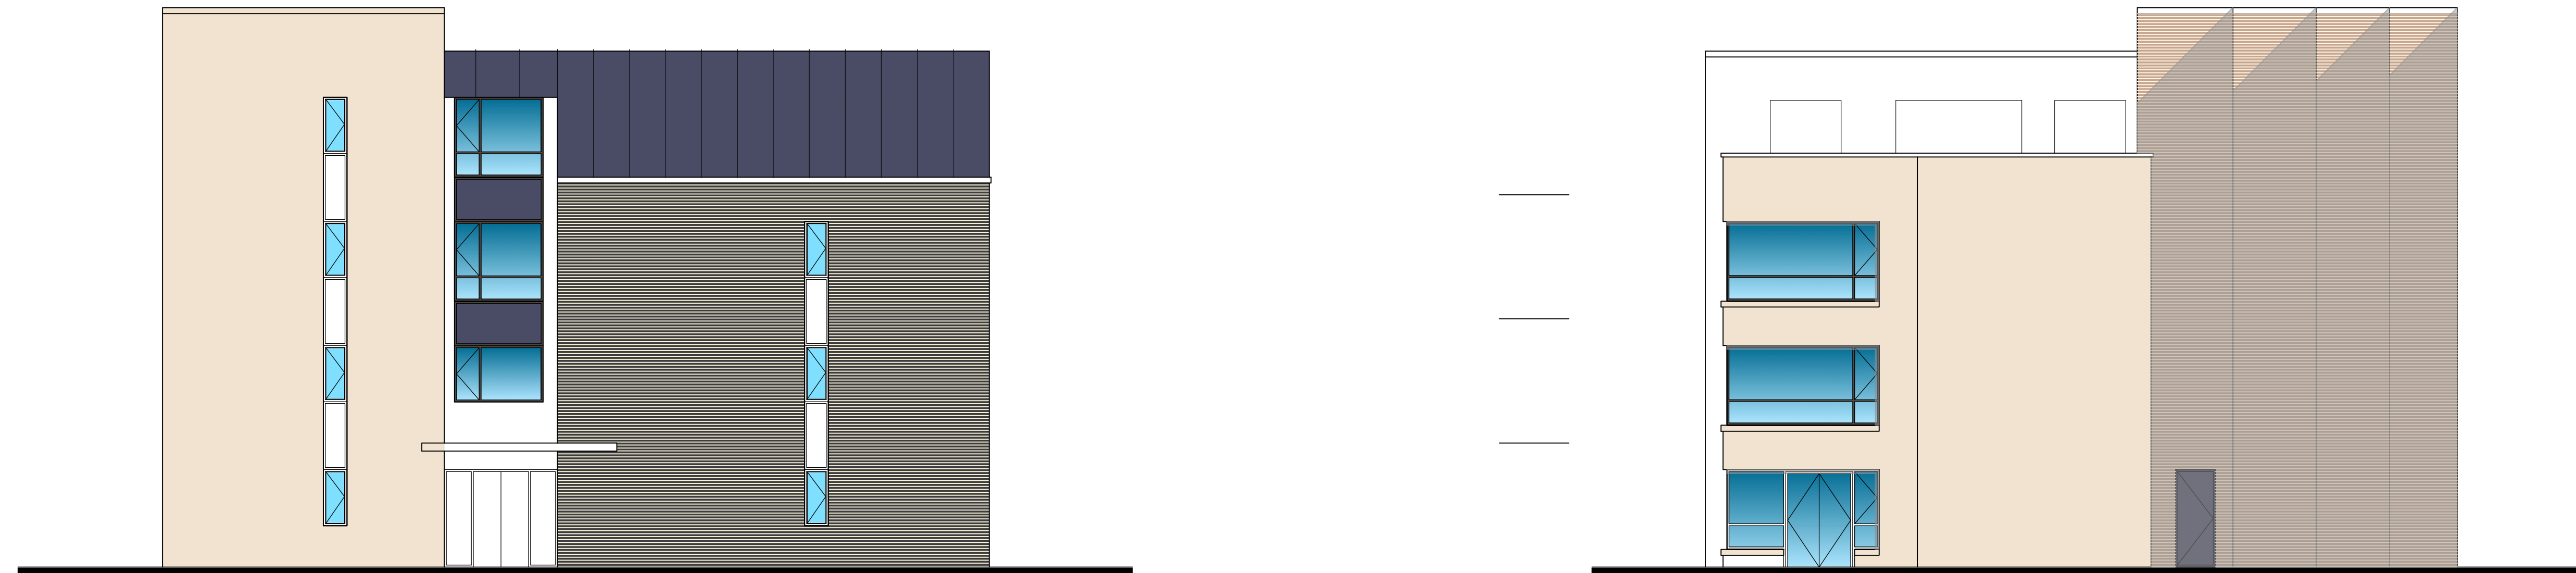

NORTH EAST ELEVATION SCALE 1:100



28-30 RATHMINES PARK,  
RATHMINES, D06 F8Y1  
TEL.: 01-4978166  
EMAIL.: ARCHITECTURE@MCGILL.IE

PROJECT NAME

NEW RESIDENTIAL DEVELOPMENT

DRAWING TITLE

PROPOSED ELEVATIONS

DRAWING NUMBER

5522-PL-100

REVISION

DATE

10-04-2024


SCALE / SCALES

1:100


gm

REVISION DESCRIPTION



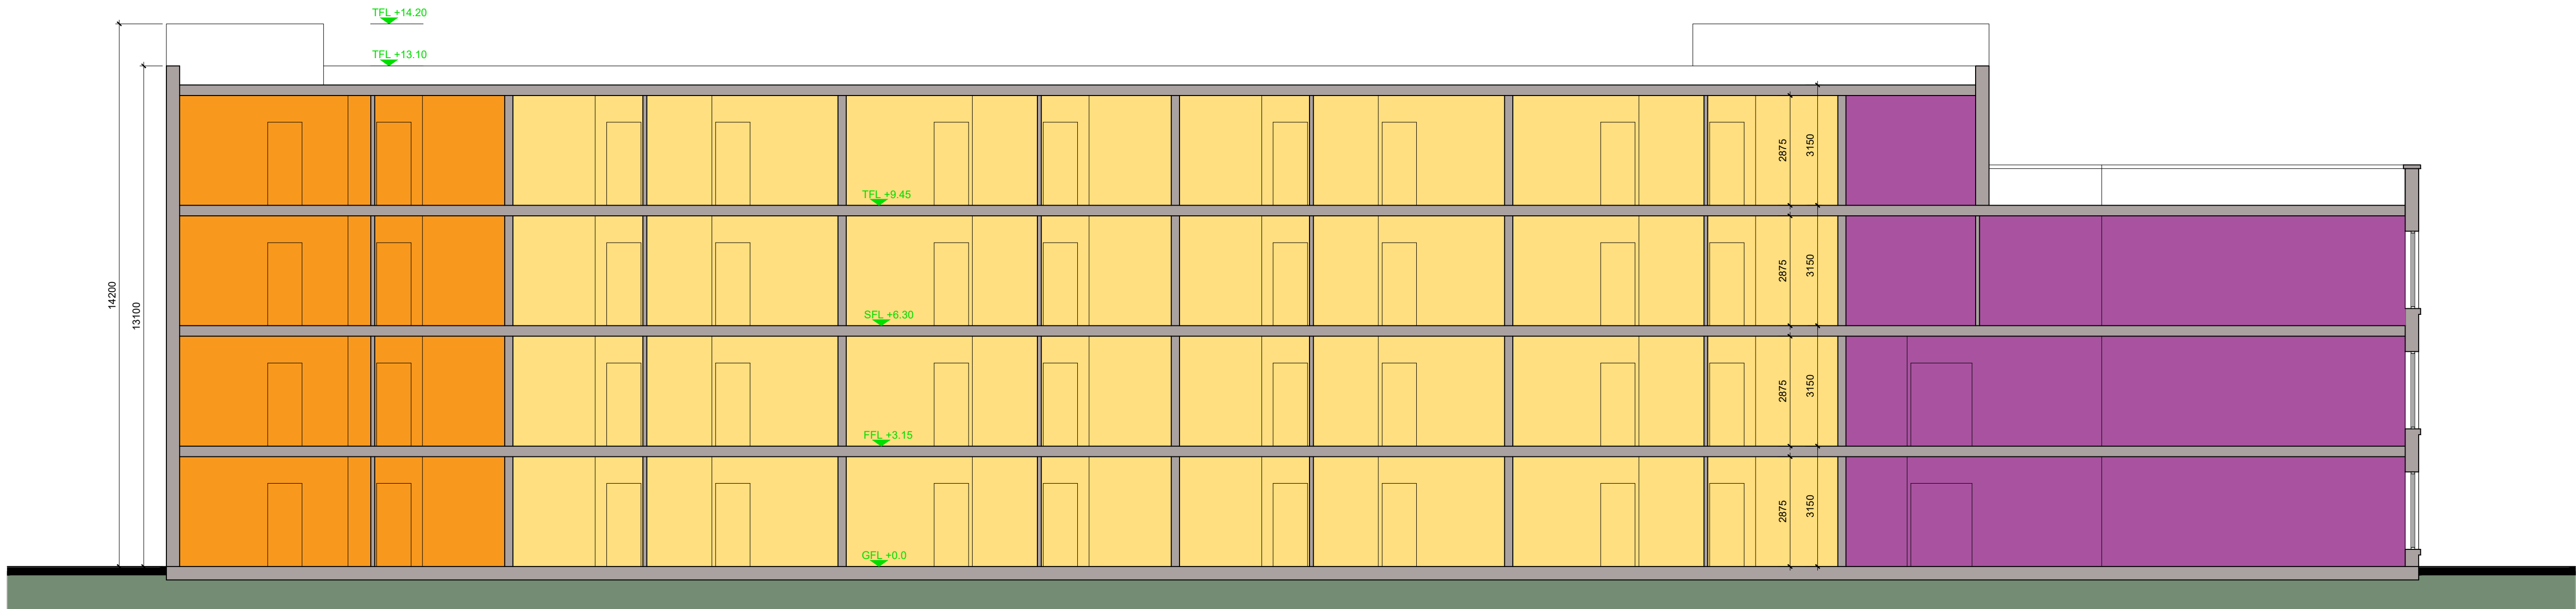

SECTION A-A SCALE 1:100

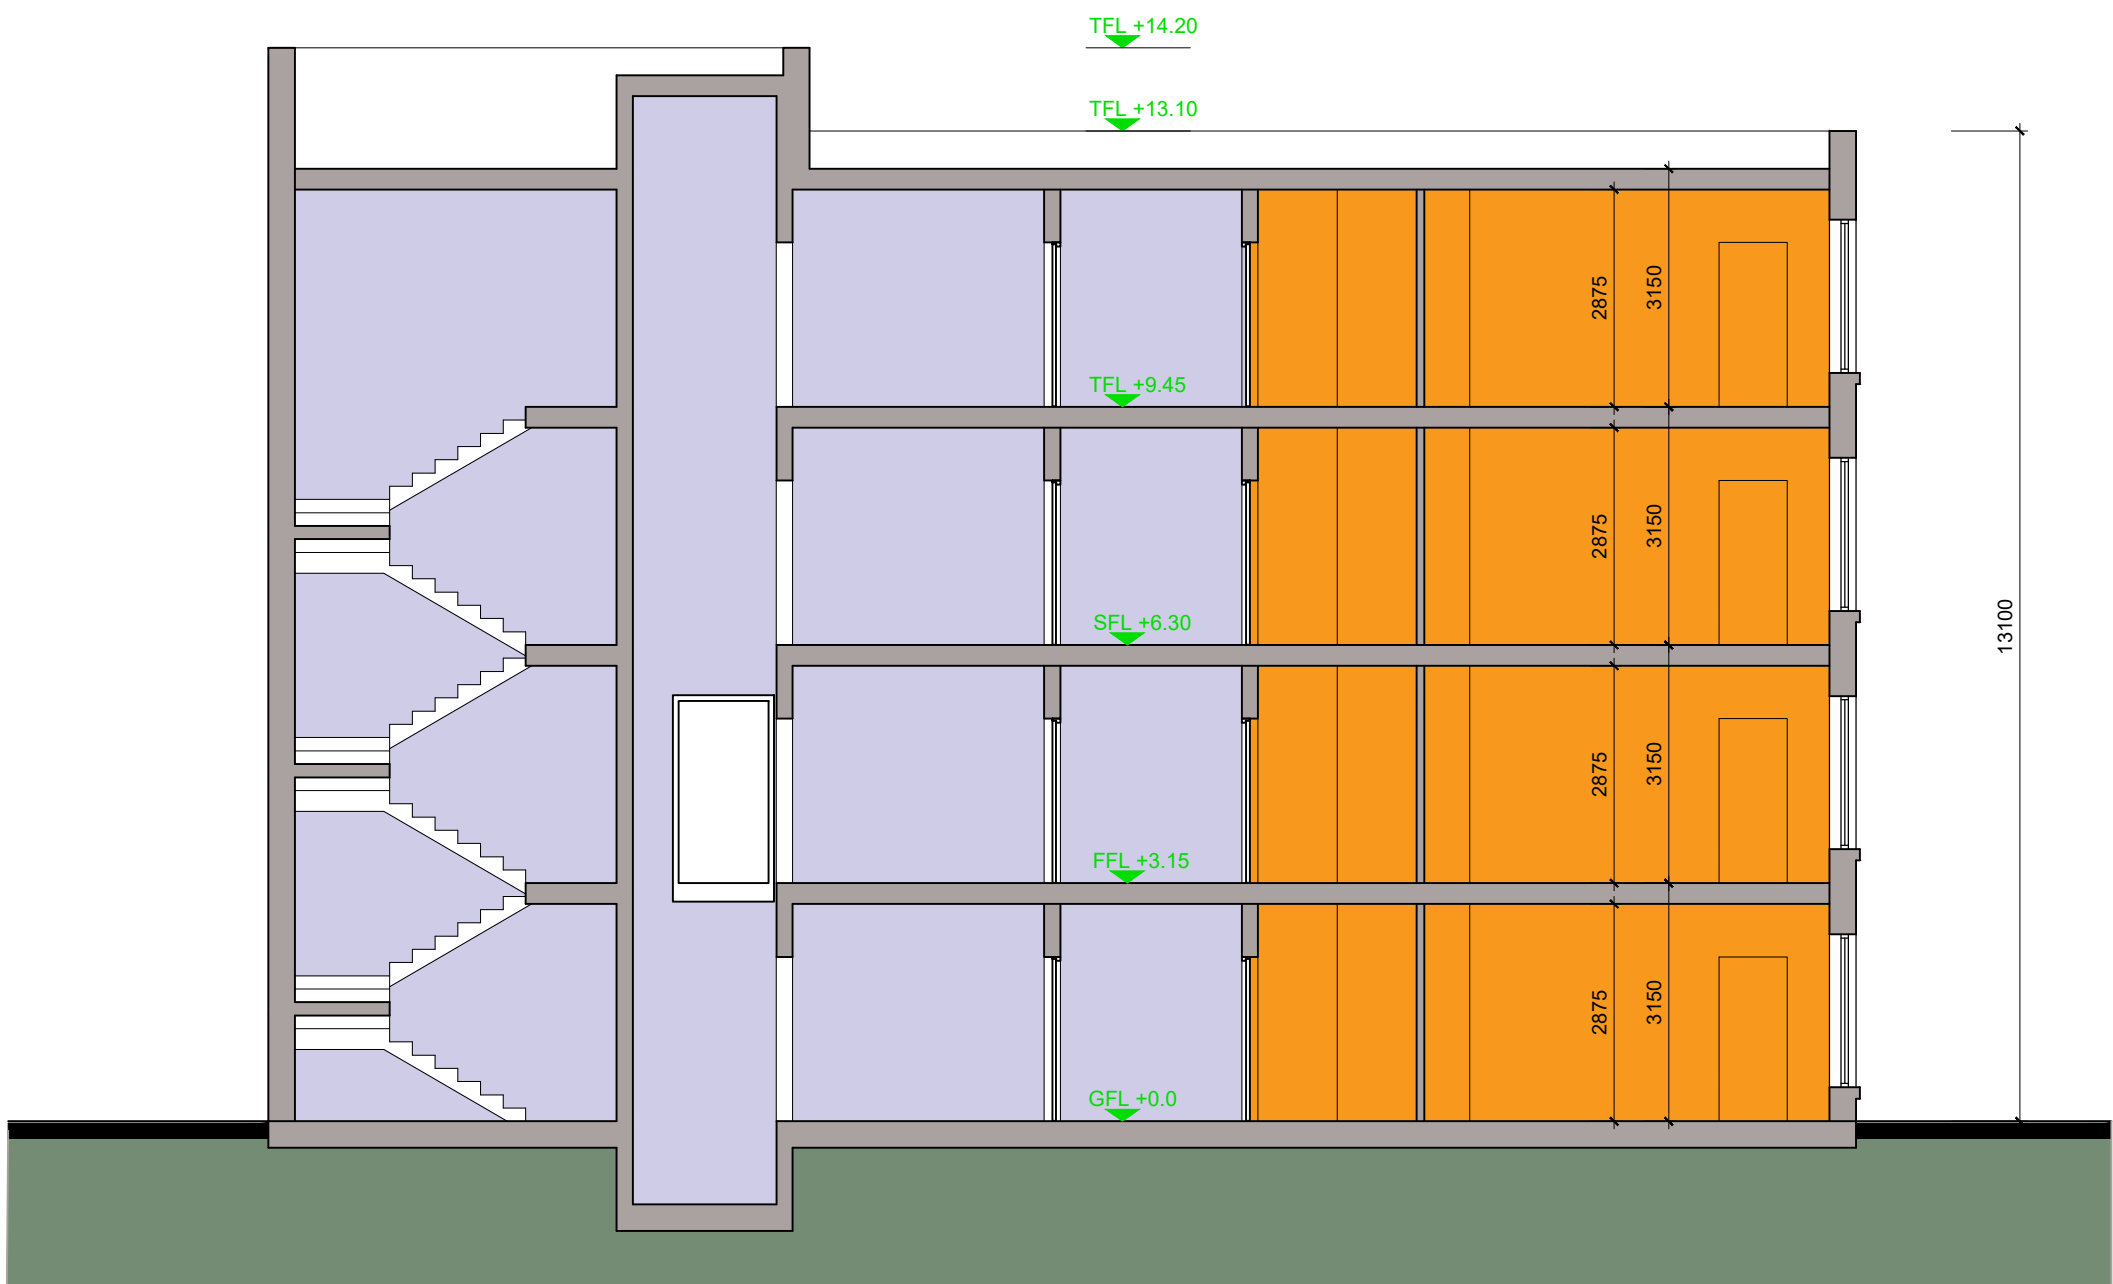

SECTION B-B SCALE 1:100



28-30 RATHMINES PARK,  
RATHMINES, DO6 F8Y1  
TEL.: 01-4978166  
EMAIL.: ARCHITECTURE@MCGILL.IE

PROJECT NAME

NEW RESIDENTIAL DEVELOPMENT

DRAWING TITLE

PROPOSED SECTIONS A-A B-B

DRAWING NUMBER

5522-PL-100

DATE

10-04-2024

SCALE / SCALES

1:100

REVISION

gm